


224.9 SQMT (STILT FLOOR PLAN)


SCHEDULE B

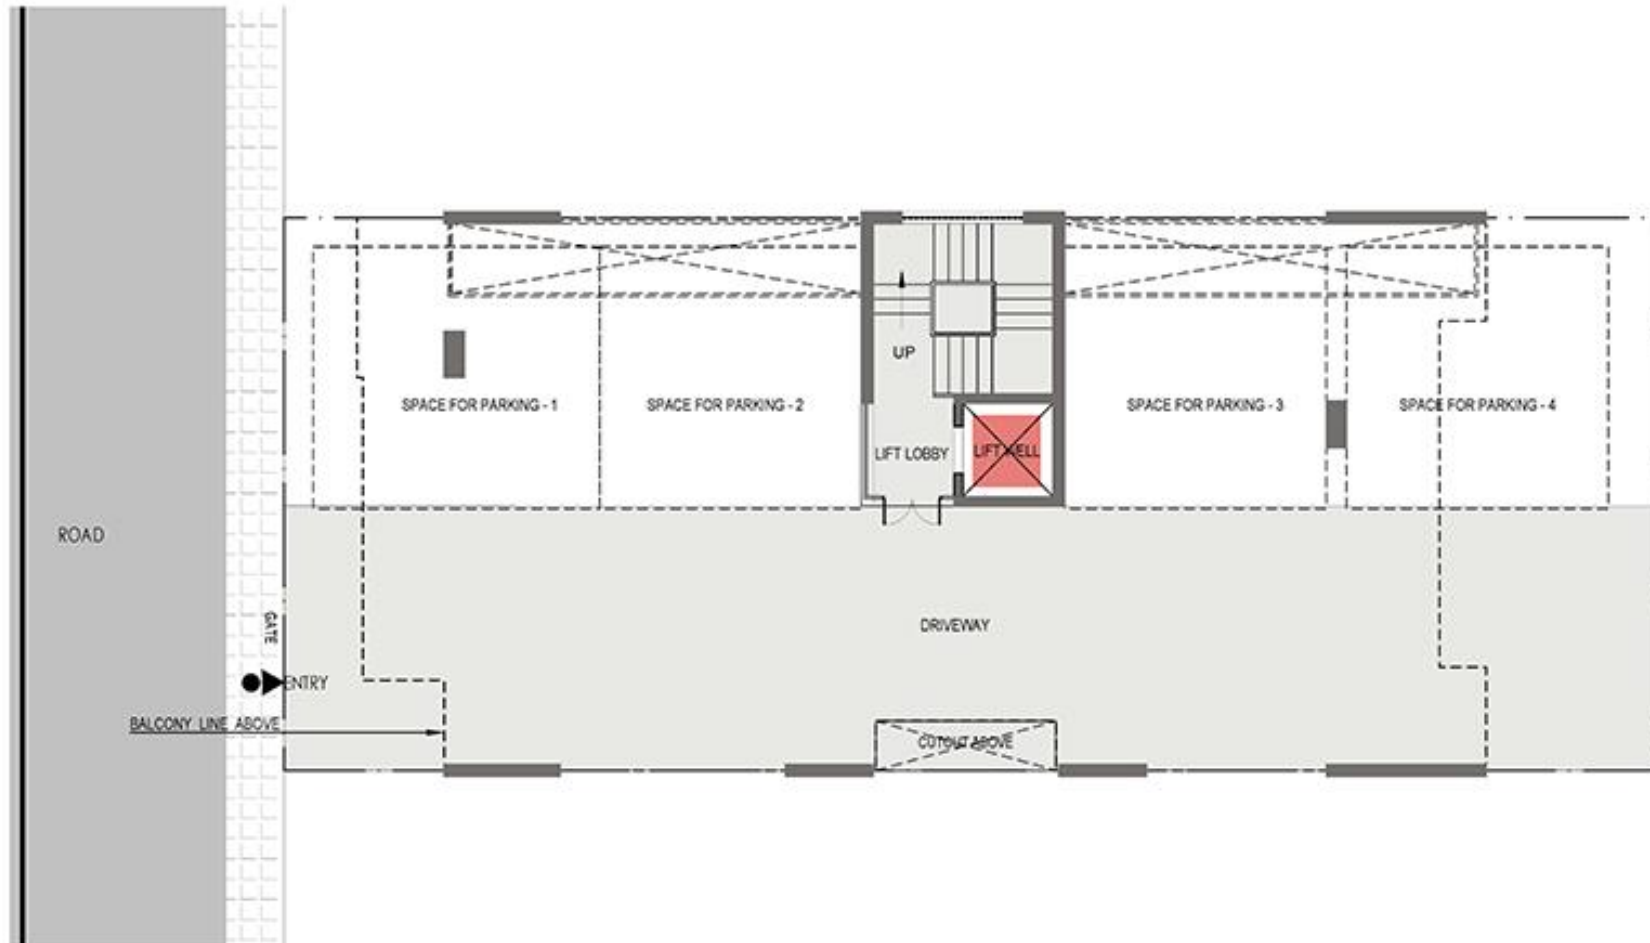

PLAN NOT TO SCALE
DISCLAIMER : PLAN CAN BE MIRRORRED AS PER SPECIFIC LOCATION

224.9 SQMT (TYPICAL FLOOR PLAN)


SCHEDULE B

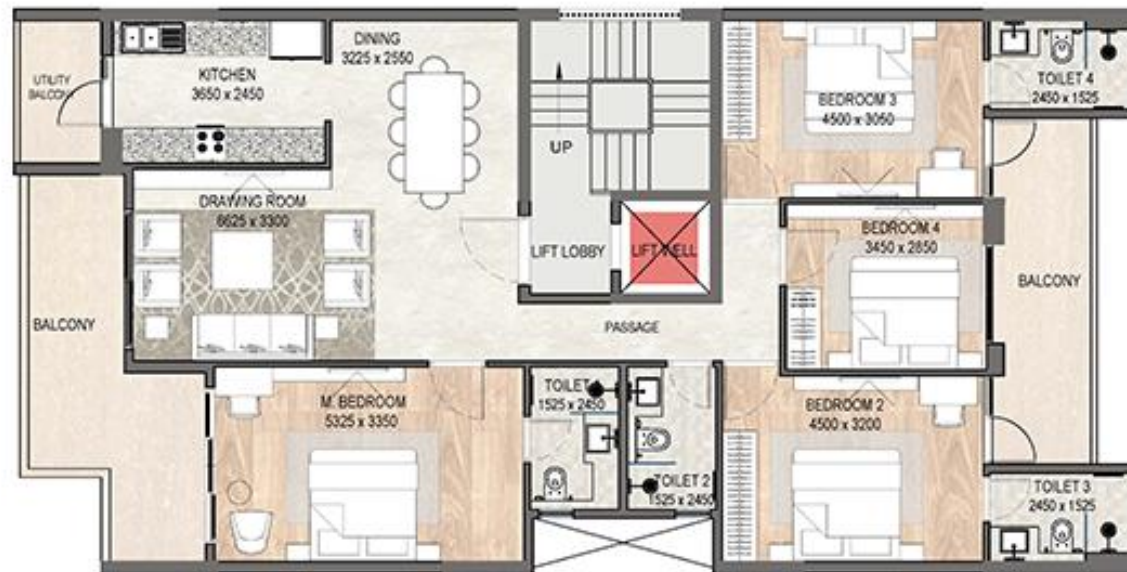

PLAN NOT TO SCALE
DISCLAIMER : PLAN CAN BE MIRRORED AS PER SPECIFIC LOCATION

224.9 SQMT (TERRACE PLAN)

SCHEDULE B

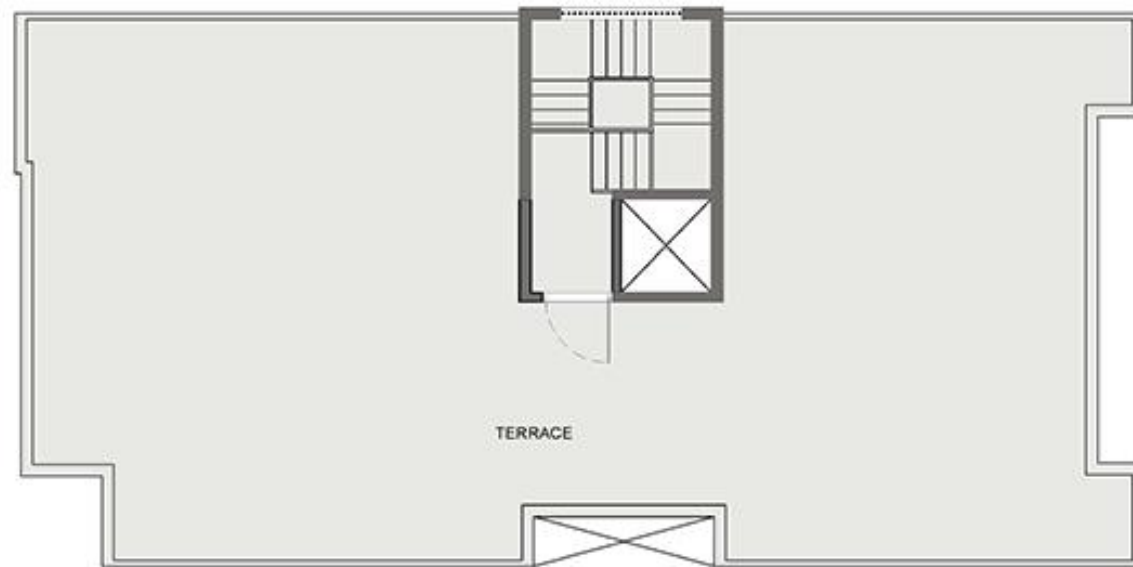


Note: Terrace and services on it are part of common areas.

PLAN NOT TO SCALE
DISCLAIMER : PLAN CAN BE MIRRORED AS PER SPECIFIC LOCATION

248.64 SQMT (BASEMENT PLAN)


SCHEDULE B

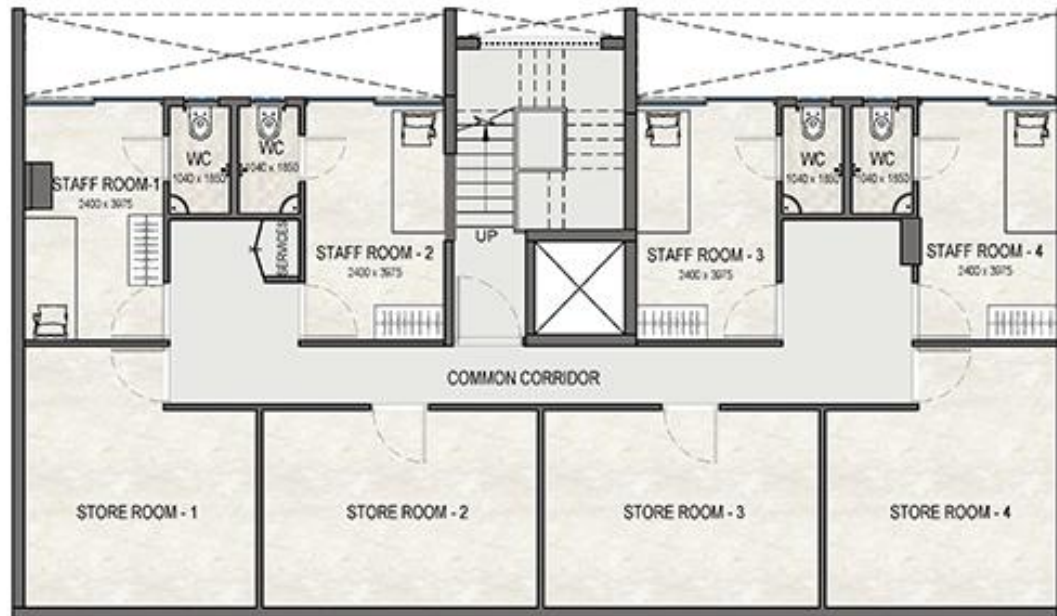

PLAN NOT TO SCALE
DISCLAIMER : PLAN CAN BE MIRRORRED AS PER SPECIFIC LOCATION

248.64 SQMT (STILT FLOOR PLAN)


SCHEDULE B

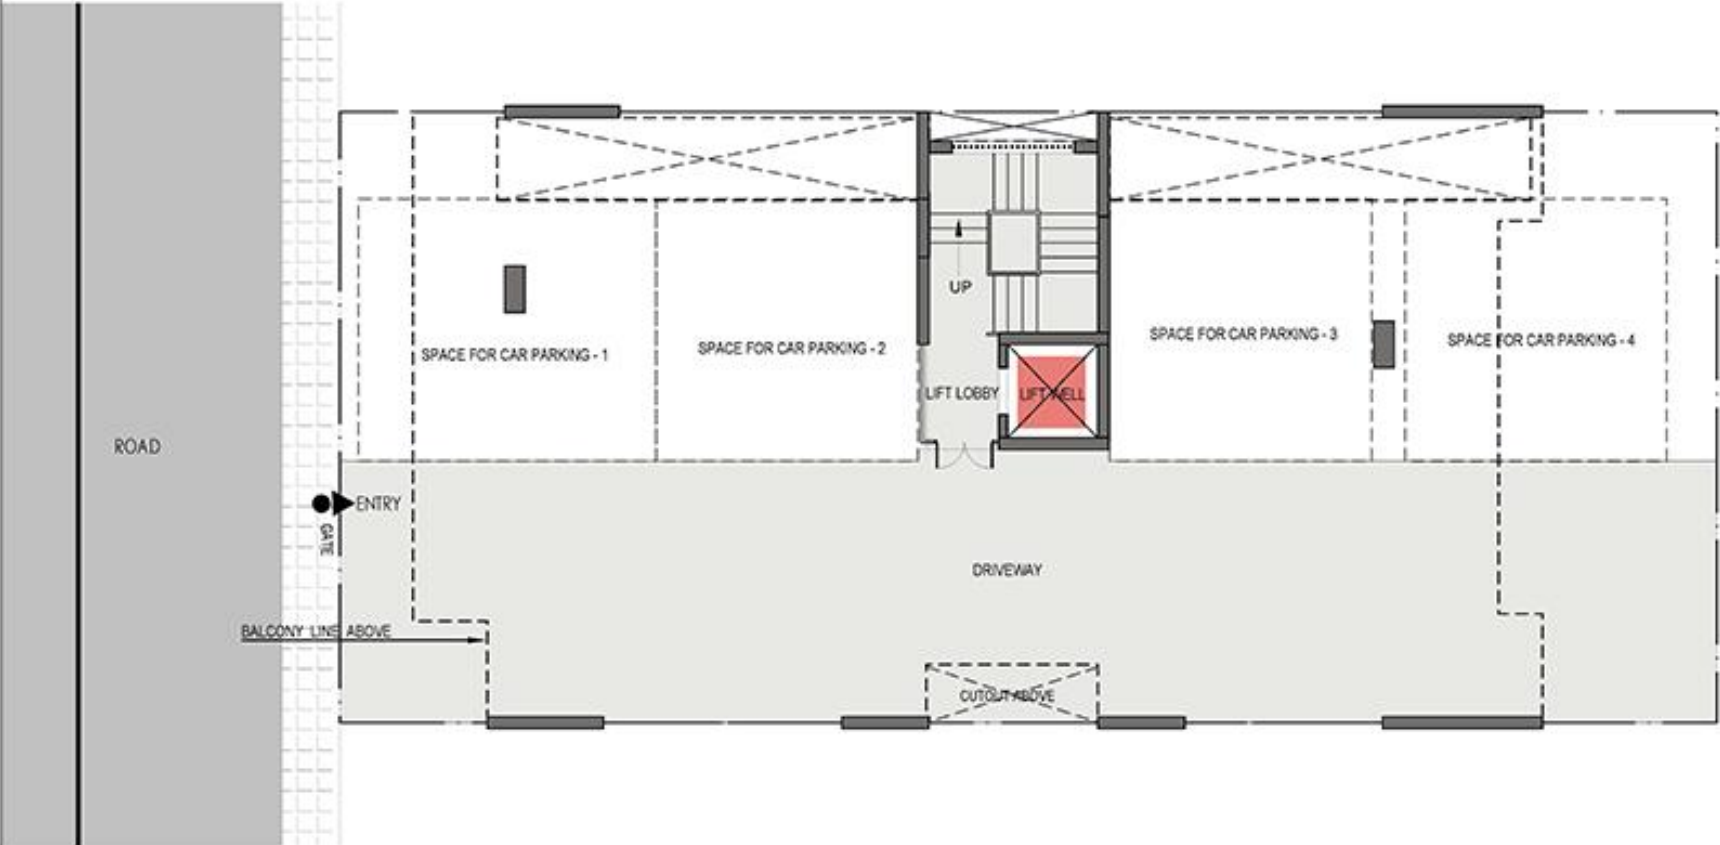

PLAN NOT TO SCALE
DISCLAIMER : PLAN CAN BE MIRRORED AS PER SPECIFIC LOCATION

248.64 SQMT (TYPICAL FLOOR PLAN)


SCHEDULE B

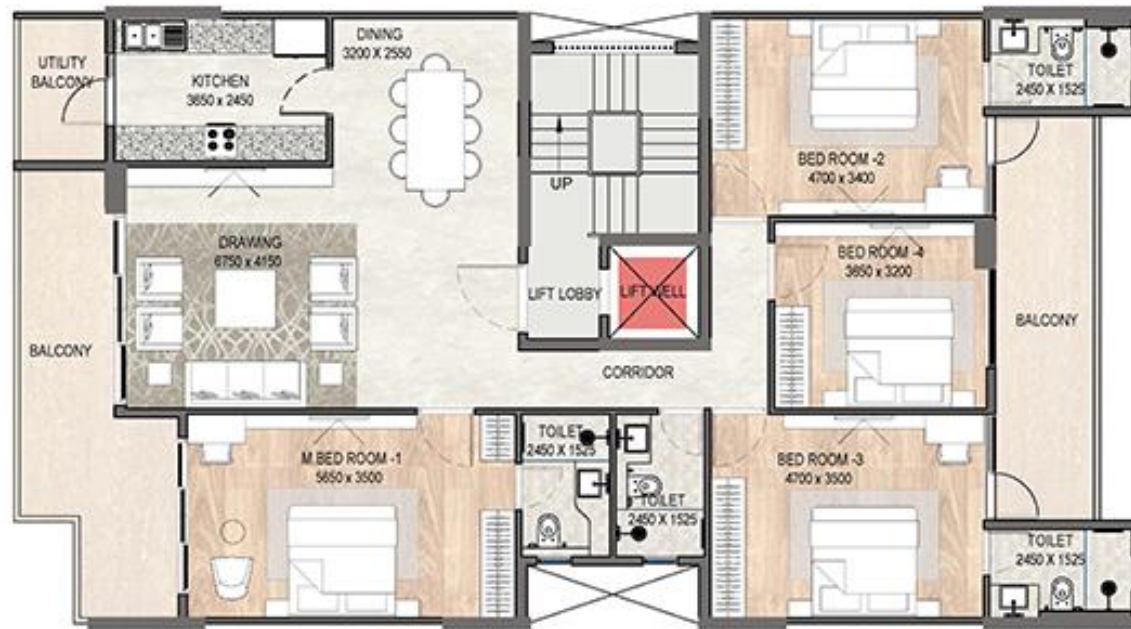

PLAN NOT TO SCALE
DISCLAIMER - PLAN CAN BE MIRRORED AS PER SPECIFIC LOCATION

248.64 SQMT (TERRACE FLOOR PLAN)

SCHEDULE B

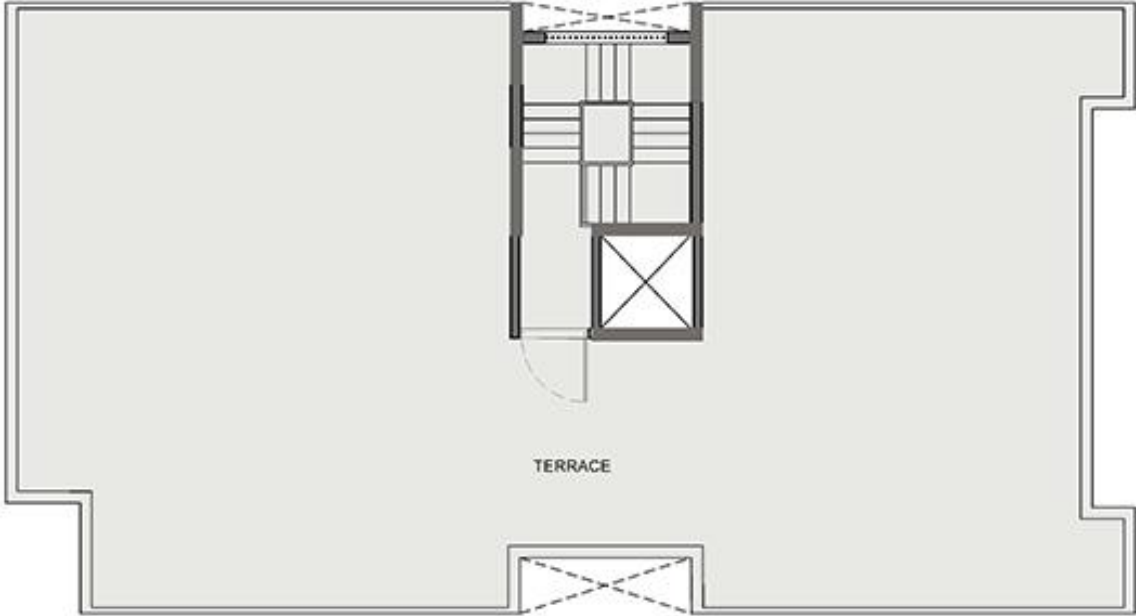


Note: Terrace and services on it are part of common areas.

PLAN NOT TO SCALE
DISCLAIMER : PLAN CAN BE MIRRORRED AS PER SPECIFIC LOCATION

248.64 SQMT (BASEMENT PLAN) - CORNER PLOT


SCHEDULE B

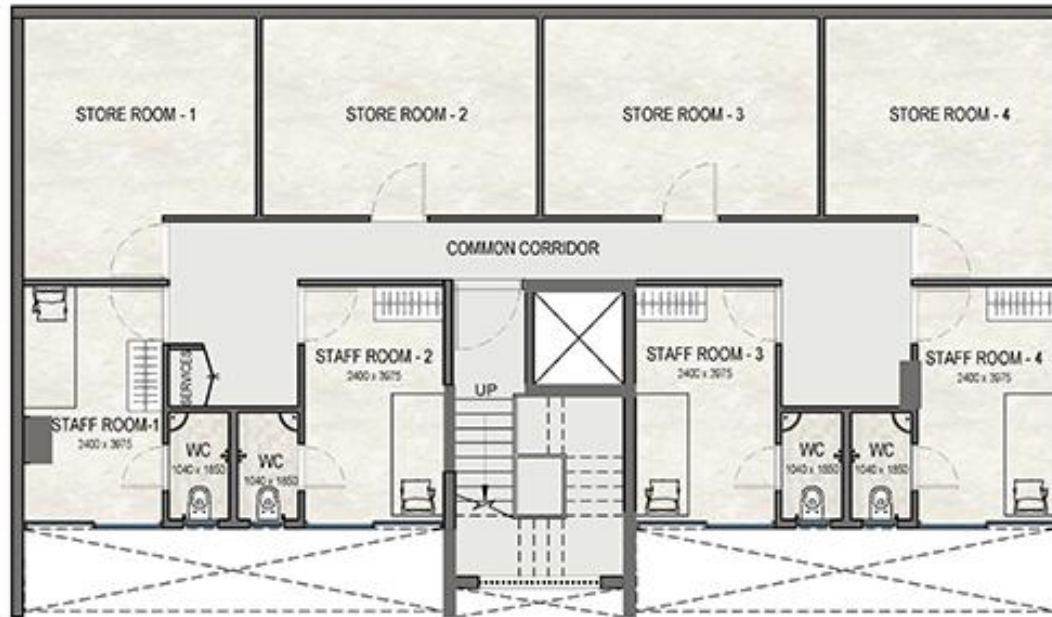

PLAN NOT TO SCALE
DISCLAIMER - PLAN CAN BE MIRRORRED AS PER SPECIFIC LOCATION

248.64 SQMT (STILT FLOOR PLAN) - CORNER PLOT


SCHEDULE B

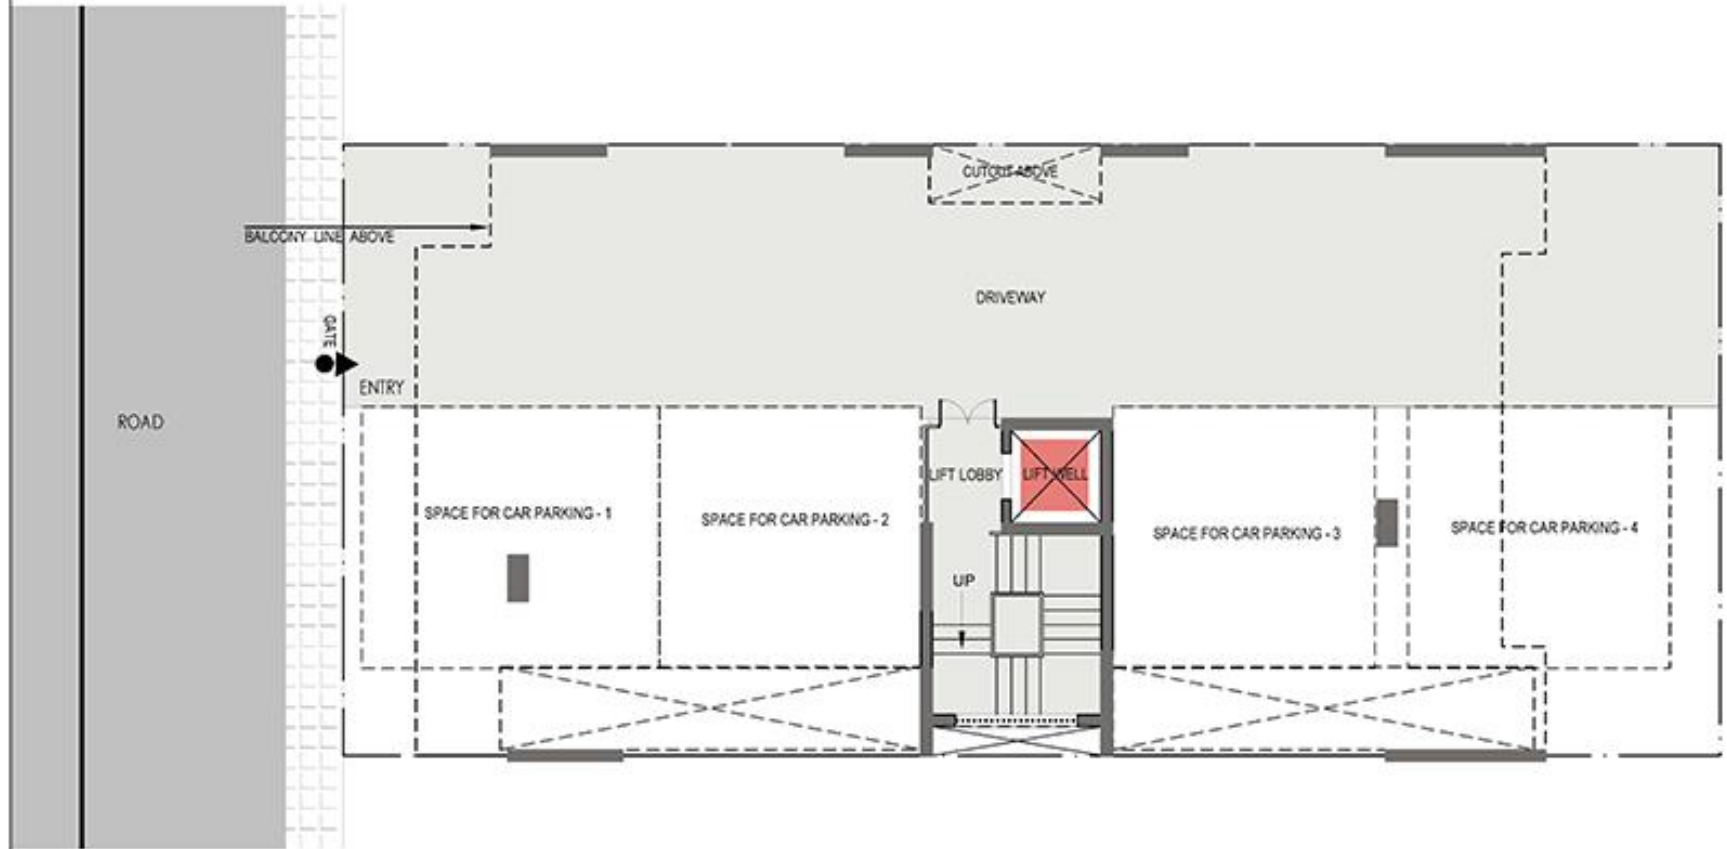

PLAN NOT TO SCALE
DISCLAIMER : PLAN CAN BE MIRRORED AS PER SPECIFIC LOCATION

248.64 SQMT (TYPICAL FLOOR PLAN) - CORNER PLOT


SCHEDULE B

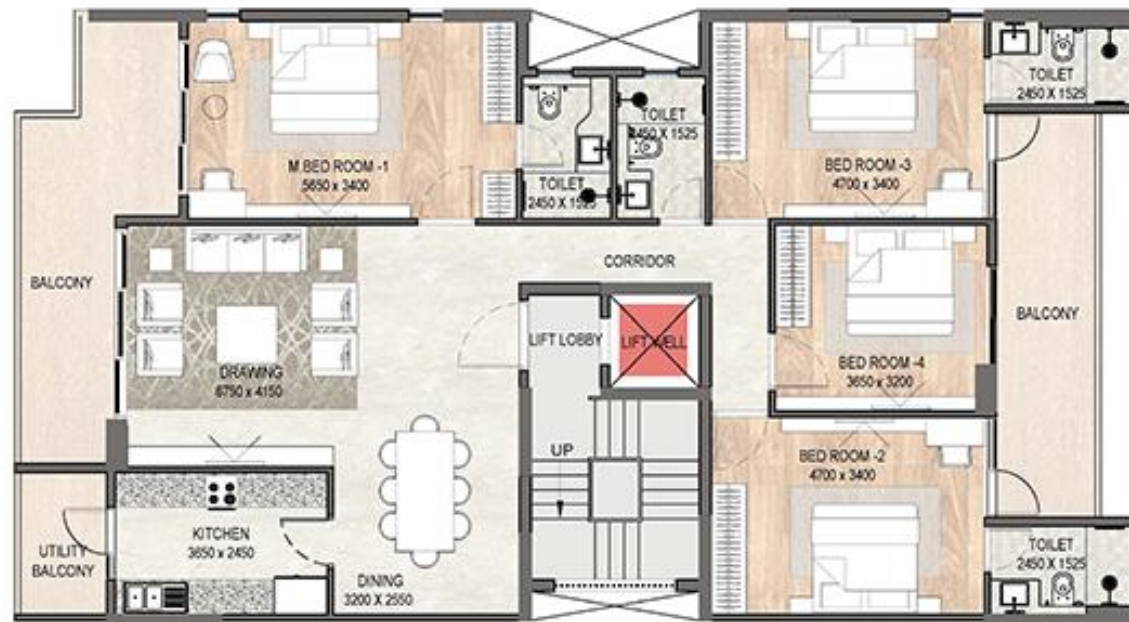

PLAN NOT TO SCALE
DISCLAIMER - PLAN CAN BE MIRRORED AS PER SPECIFIC LOCATION

248.64 SQMT (TERRACE FLOOR PLAN) - CORNER PLOT

SCHEDULE B

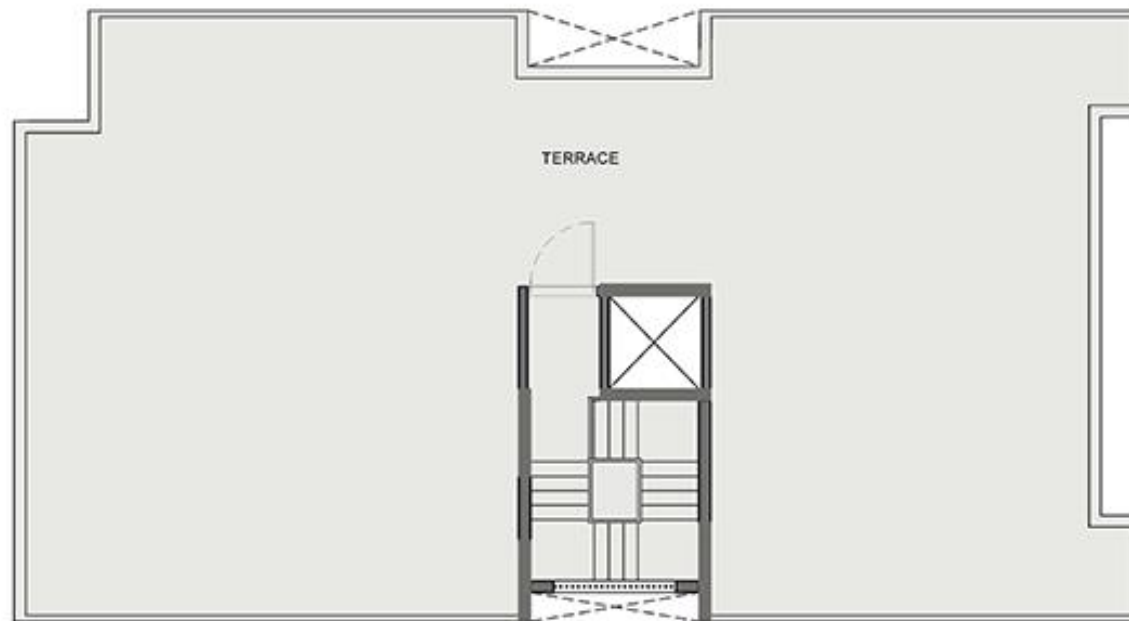

Note: Terrace and services on it are part of common areas.

PLAN NOT TO SCALE
DISCLAIMER : PLAN CAN BE MIRRORED AS PER SPECIFIC LOCATION